



Scale 1:200


SCALE 1:100 UNO	DRAWN BY PB	DRAWING TITLE *****
SHEET No:	DATE	

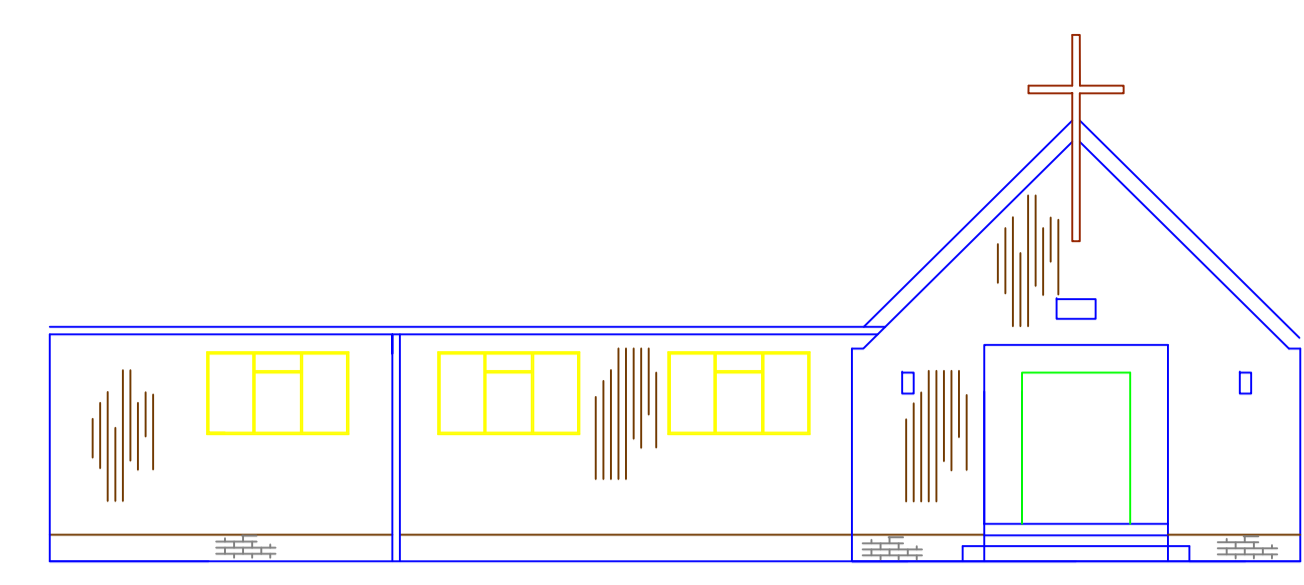



Elevation E

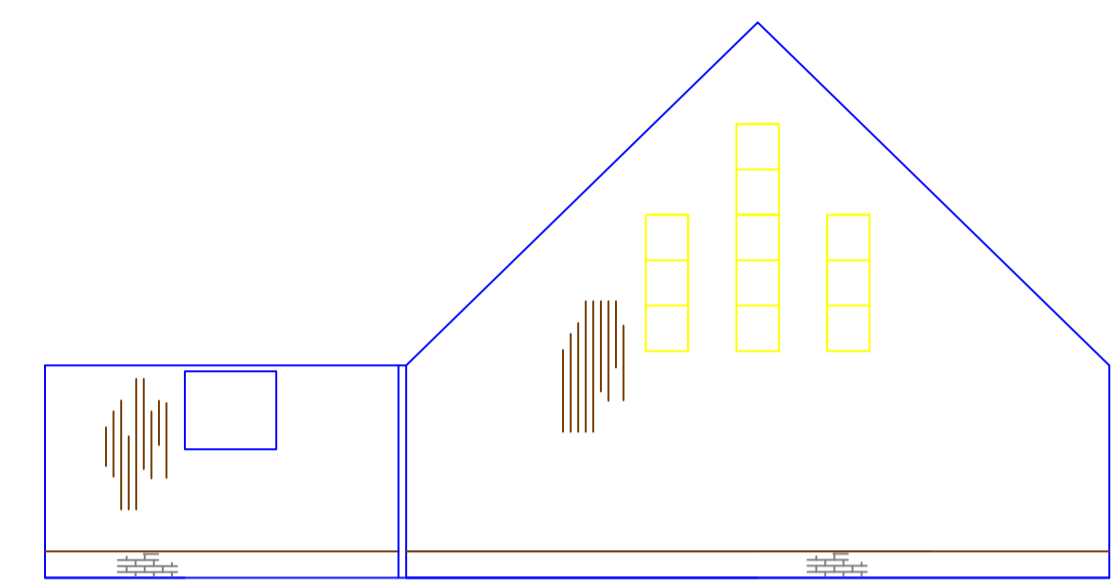

Elevation F

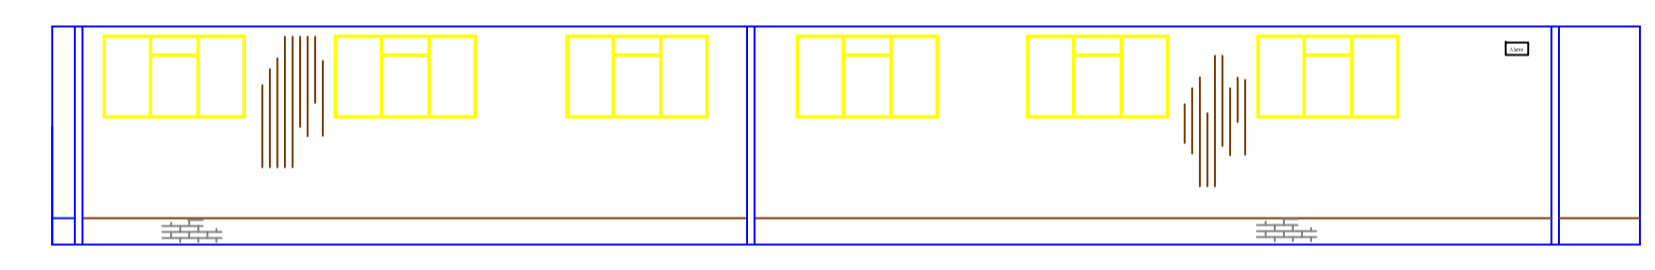

Elevation G

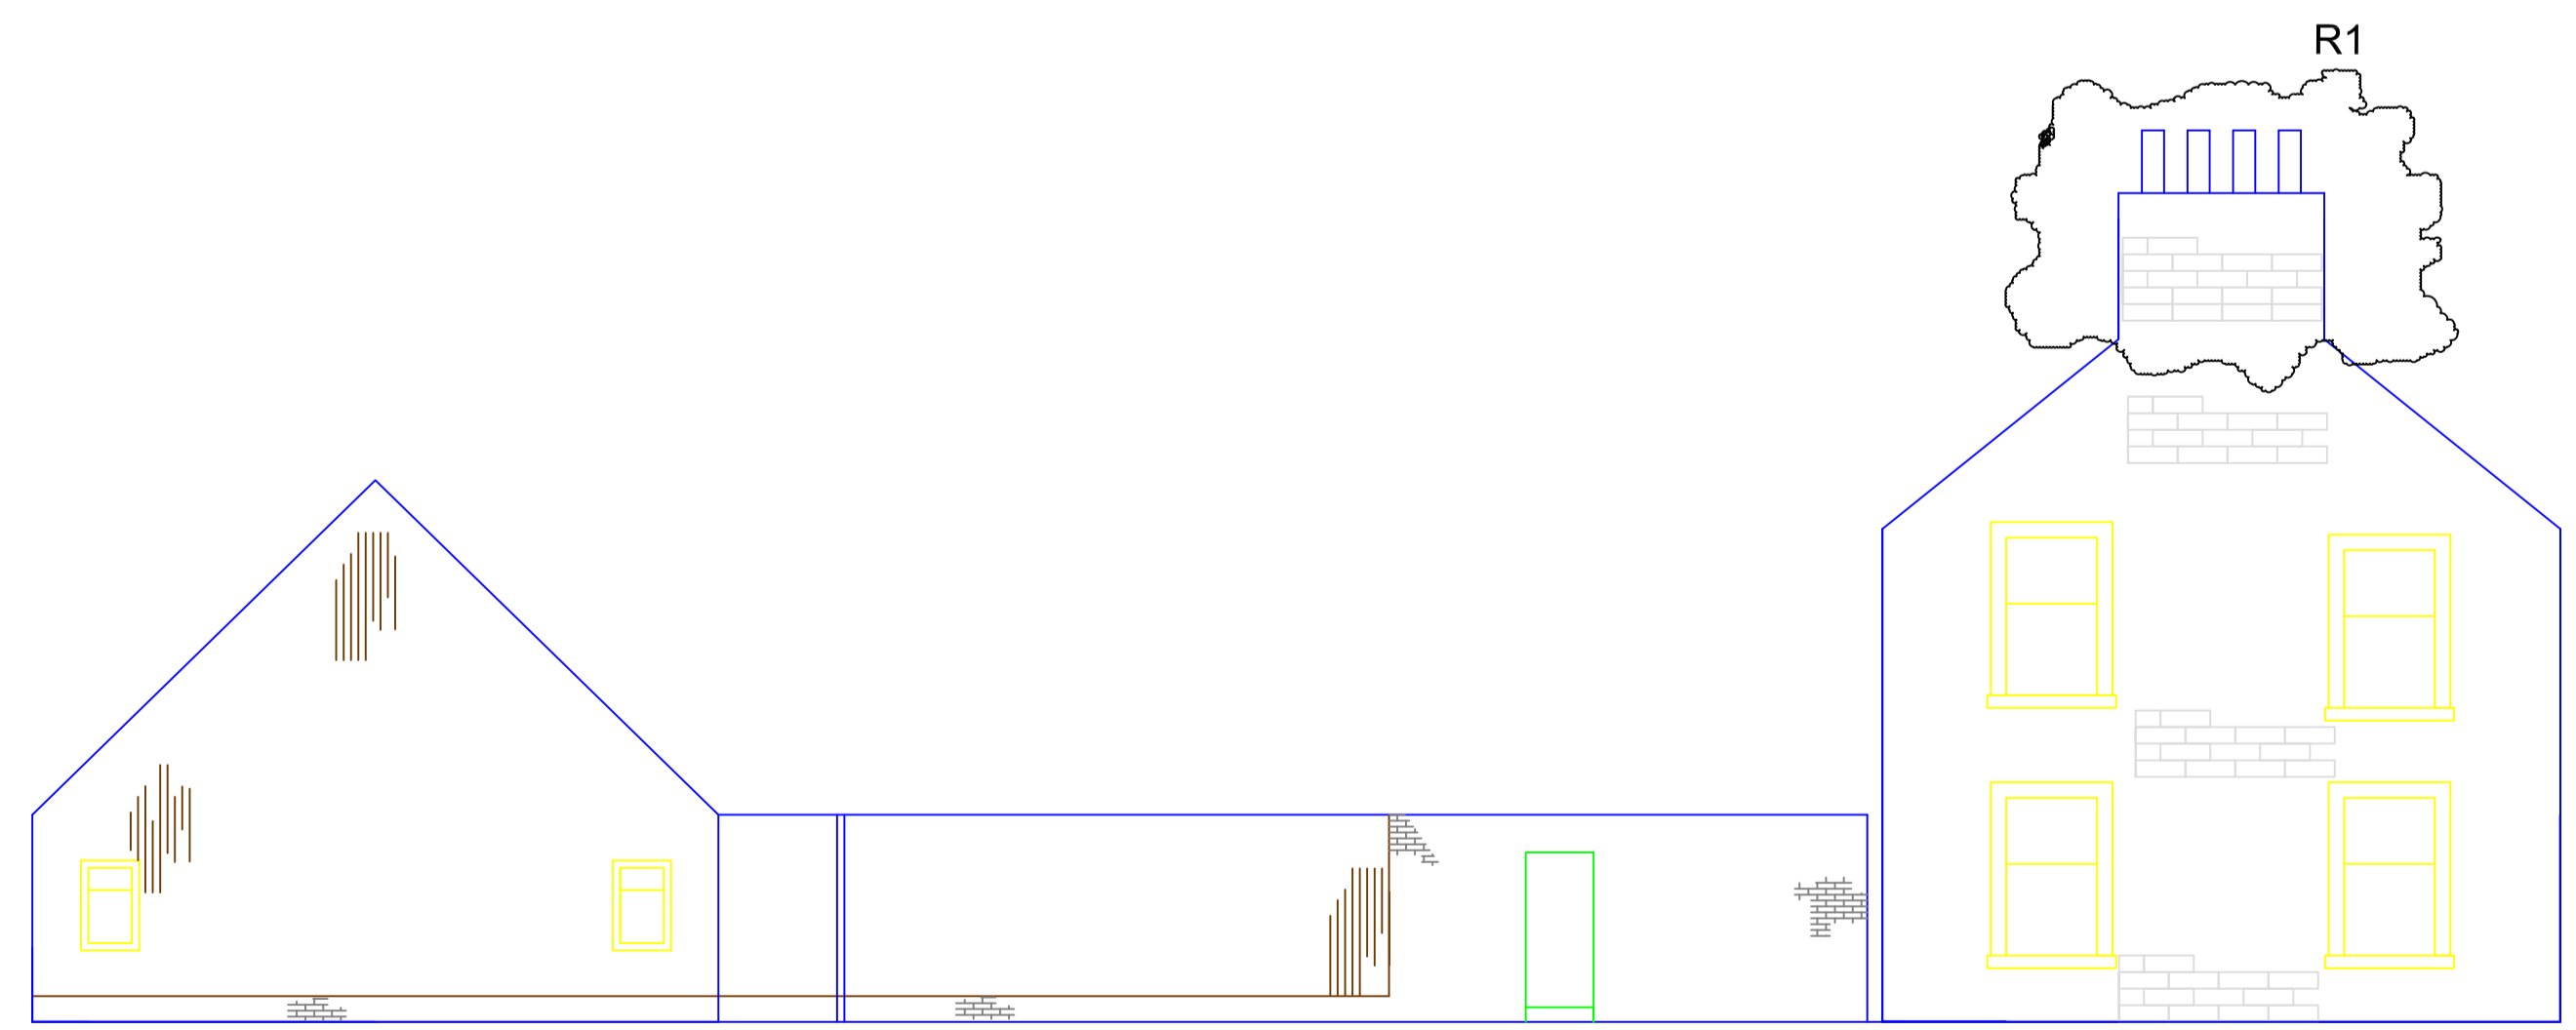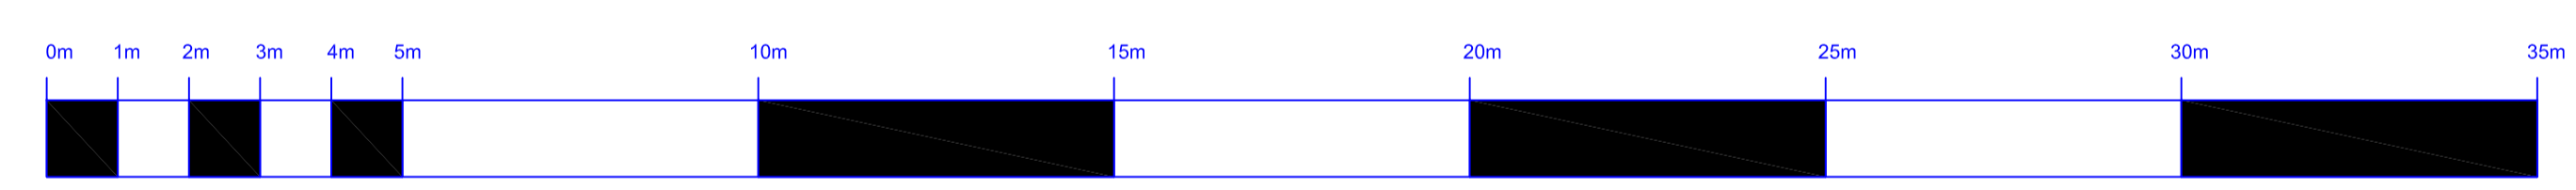

Elevation H

- Grassed Area
- Buildings
- Compacted Stone
- Brickwork
- Timber
- Stone Work

All Dimensions In Millimetres
 Levels to Ordnance Bench Mark
 Coordinates to OS Grid
 Revisions
 23rd November 2010
 R1 Roof adjusted chimney pots added